

PROJECT

YEATS
RESIDENCE
GARAGE ADDIT.
Town of the Blue
Mountains

CLIENT

YEATS FAMILY

DRAWING TITLE
ELEVATIONS

MOUNTAINSIDE
DESIGN

4-115 FIRST STREET,
SUITE 405
COLLINGWOOD, ON
L9Y 4W3
(705) 994-3075

DATE

Thursday, September 13,
2018

SCALE


1/8" = 1' - 0"

SHEET
NO.


A - 4

DRAWN BY


A.V.

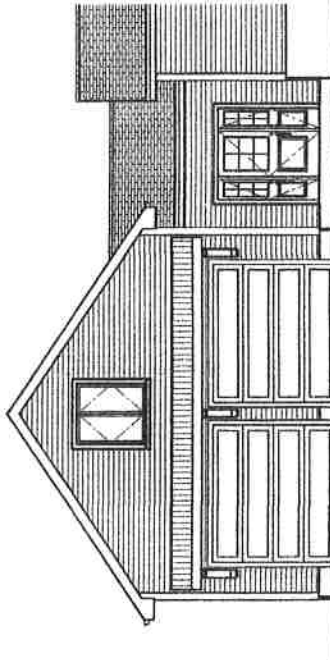

FRONT ELEVATION

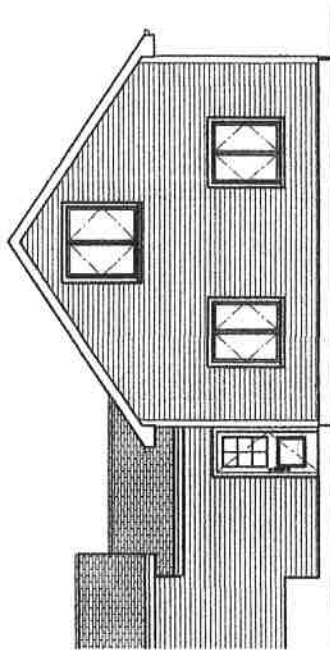

REAR ELEVATION

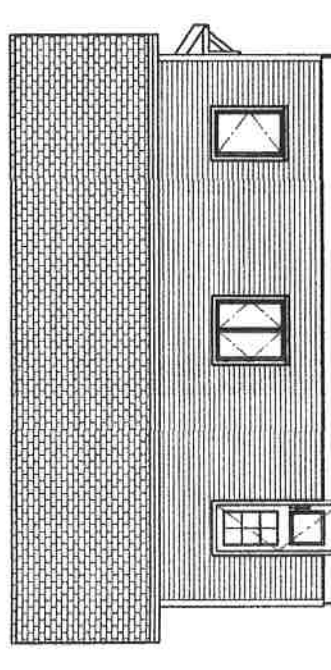

SIDE ELEVATION

PROJECT
YEATS
RESIDENCE
GARAGE ADDIT.
Town of the Blue
Mountains

CLIENT
YEATS FAMILY

DRAWING TITLE
FIRST FLOOR

**MOUNTAINSIDE
DESIGN**
4-115 FIRST STREET,
SUITE 405
COLLINGWOOD, ON.
L9Y 4W3
(705) 994-3075

DATE
Thursday, September 13,
2018

SCALE
3/16" = 1' - 0"

SHEET NO.
A - 2

DRAWN BY
A.V.

