

CERTIFY THAT THIS PLAN 16M-17 IS REGISTERED IN THE LAND REVENUE OFFICE FOR THE LAND TITLES DIVISION OF GREY NO. 1 SECT AT JUL 13 O'CLOCK ON THE 18 DAY OF August 2008, AND ENTERED IN THE PARCEL REGISTER FOR PROPERTY IDENTIFIERS PM 37-130-01421A1A, 37-130-01571L1 AND REQUIRED CONSENTS AND AFFIDAVITS ARE REGISTERED AS PLAN DOCUMENT NO. C47806

DEEDS AND RECORDS

LOTS 1 TO 24, AND 26 TO 45, AND BLOCKS 46 TO 71, ALL INCLUSIVE, AND PART OF LOT 25 AND PART OF LOT 26, BOTH INCLUSIVE, BLOCKS 66 TO 71, BOTH INCLUSIVE, AND PART OF WEST ROUGE DRIVE COMPRISE PART OF PN 37.130-0142LT1.
WEST ROUGE DRIVE COMPRISE PART OF PN 37.130-0142LT1.

PART OF LOT 25 AND PART OF WEST ROUGE DRIVE COMPRISE PART OF PN 37.130-0151LT1.
WEST ROUGE DRIVE COMPRISE PART OF PN 37.130-0151LT1.

LOTS 1 TO 64, BOTH INCLUSIVE, PART OF LOT 25, LOTS 26 TO 63, BOTH INCLUSIVE, BLOCKS 66 TO 71, BOTH INCLUSIVE, AND PART OF WEST ROUGE DRIVE COMPRISE PART OF PN 37.130-0152LT1.
WEST ROUGE DRIVE COMPRISE PART OF PN 37.130-0152LT1.

PART OF LOTS 15, 16, 21, 32, 33, 34, 35, 41, AND 42, AND PART OF BLOCK 66, BOTH INCLUSIVE, AND WEST ROUGE DRIVE COMPRISE PART OF AN EASEMENT AS DESCRIBED IN INST. 89929201.

PLAN OF SUBDIVISION OF
PART OF BLOCKS 1 AND 15
REGISTERED PLAN 16M-8
(GEOGRAPHIC TOWNSHIP OF COLLINGWOOD)
TOWN OF THE BLUE MOUNTAINS
COUNTY OF GREY

SCALE 1:2000

METRIC

ITEMS:
JUNKS HEREIN ARE ASTRONOMIC AND ARE REFERRED
THE BEARING OF THE SOUTHERLY LIMIT OF BLOCK 1,
REGISTERED PLAN HM-8 BEING N11°26'50"E IN ACCORDANCE

UNLESS OTHERWISE NOTED ALL FOUND BARS ARE S&LB MARKED 22ND
UNLESS OTHERWISE NOTED ALL SET BARS ARE LB.

SURVEYOR'S CERTIFICATE

THIS SURVEY AND PLAN ARE CORRECT AND IN ACCORDANCE WITH THE SURVEYS ACT, THE SURVEYORS ACT AND THE MORTGAGE LENDING PRACTICES ACT AND THE REGULATIONS MADE UNDER THEM.

LYNN H. PATTEN
ONTARIO LAND SURVEYOR
COLLINGWOOD


THIS FINAL PLAN OF SUBMISSION IS APPROVED UNDER SECTION 51(58) OF THE PLANNING ACT, CHAPTER P. 13

THIS 14th DAY OF APRIL, 2008,
C.O. 1980 AS AMENDED.

Lance McDonald
LANCE McDONALD, JR. 44000000

PATTEN & THOMSEN
SURVEYORS
39 STEWART ROAD
COLLINGWOOD, ONTARIO L9Y 4M7
PHONE: (705) 445-4910 FAX: (705) 445-5888
We are now accepting bids for The Lora Bay Corporation


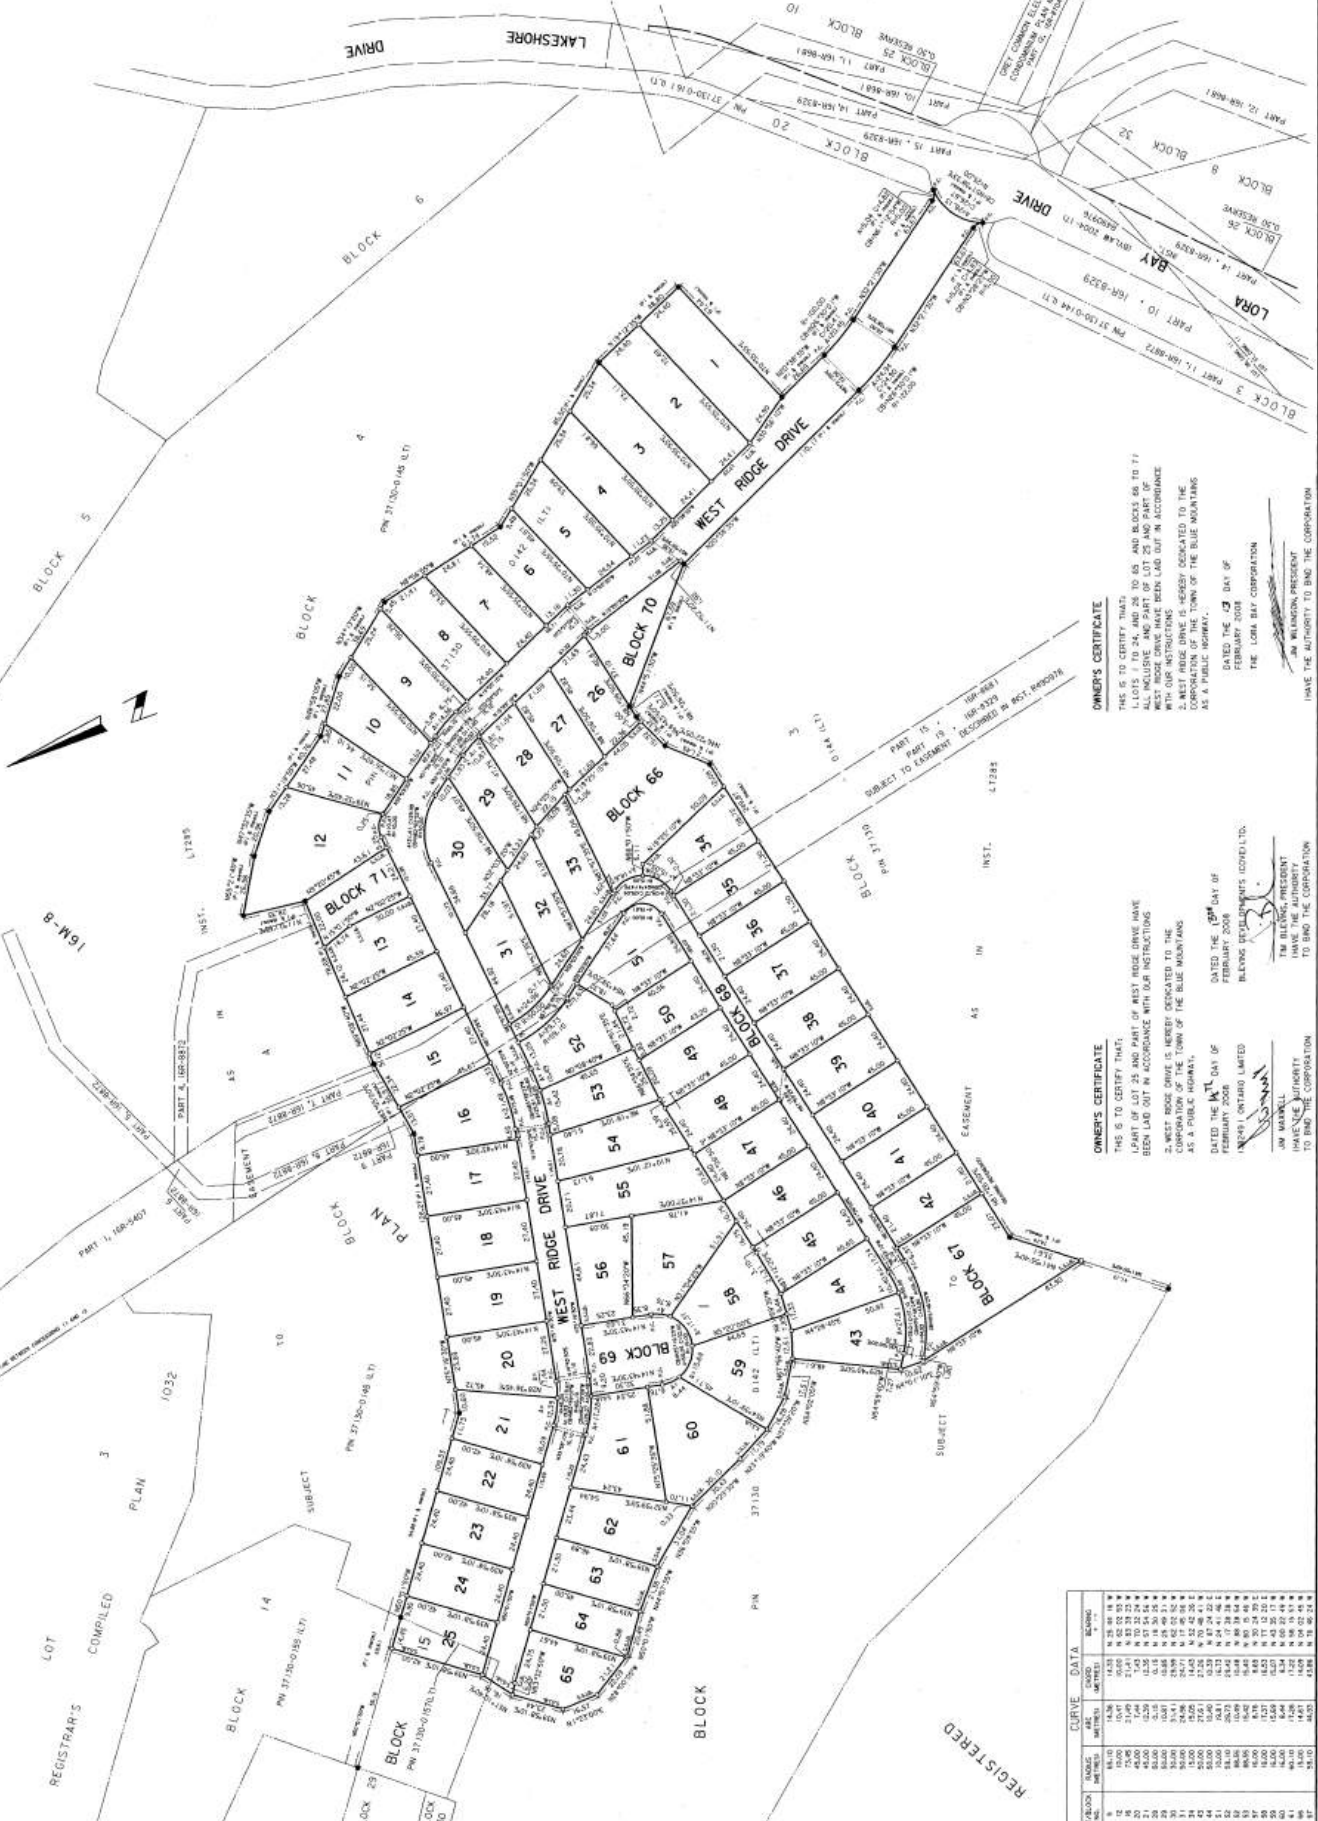

USING THE

5. IS TO CERTIFY THAT:
 LOTS 17 TO 24, AND 26 TO 65 AND BLOCKS 66 TO 77
 INCLUSIVE AND PART OF LOT 25 AND PART OF
 WEST RIDGE DRIVE HAVE BEEN Laid OUT IN ACCORDANCE
 WITH OUR INSTRUCTIONS
 WEST RIDGE DRIVE IS HEREBY DEDICATED TO THE
 INCORPORATION OF THE TOWN OF THE BLUE MOUNTAINS
 PUBLIC HIGHWAY


DATED THE 13 DAY OF
FEBRUARY 2008
FOR LORI RAY CORPORATION

JIM WILKINSON, PRESIDENT
HAVE THE AUTHORITY TO BIND THE CORPORATION


THIS IS TO CERTIFY THAT:
PART OF LOT 25 AND PART OF WEST RIDGE DRIVE HAVE
BEEN LAID OUT IN ACCORDANCE WITH OUR INSTRUCTIONS
WEST RIDGE DRIVE IS HEREBY DEDICATED TO THE
CORPORATION OF THE TOWN OF THE BLUE MOUNTAINS
A PUBLIC HIGHWAY.

5. A. PUBLIC RESPONSIBILITY

DATED THE 15TH DAY OF
FEBRUARY 2008

249 | ONTARIO LIMITED
BLEVING DEVELOPMENTS (2009)

HOW MARVELL
HAVE THE AUTHORITY

TO BIND THE CORPORATION